



VILLA WITH SWIMMING POOL

GROUND FLOOR + 1ST FLOOR
+ BASEMENT

VILLA WITH SWIMMING POOL

TABLE OF CONTENTS

01 – PLANS

BASEMENT PLAN

GROUND FLOOR PLAN

FIRST FLOOR PLAN

ROOF PLAN

02 – EXTERIOR RENDERINGS


03 – INTERIOR RENDERINGS



VILLA WITH SWIMMING POOL

01-PLANS


VILLA AVEC PISCINE

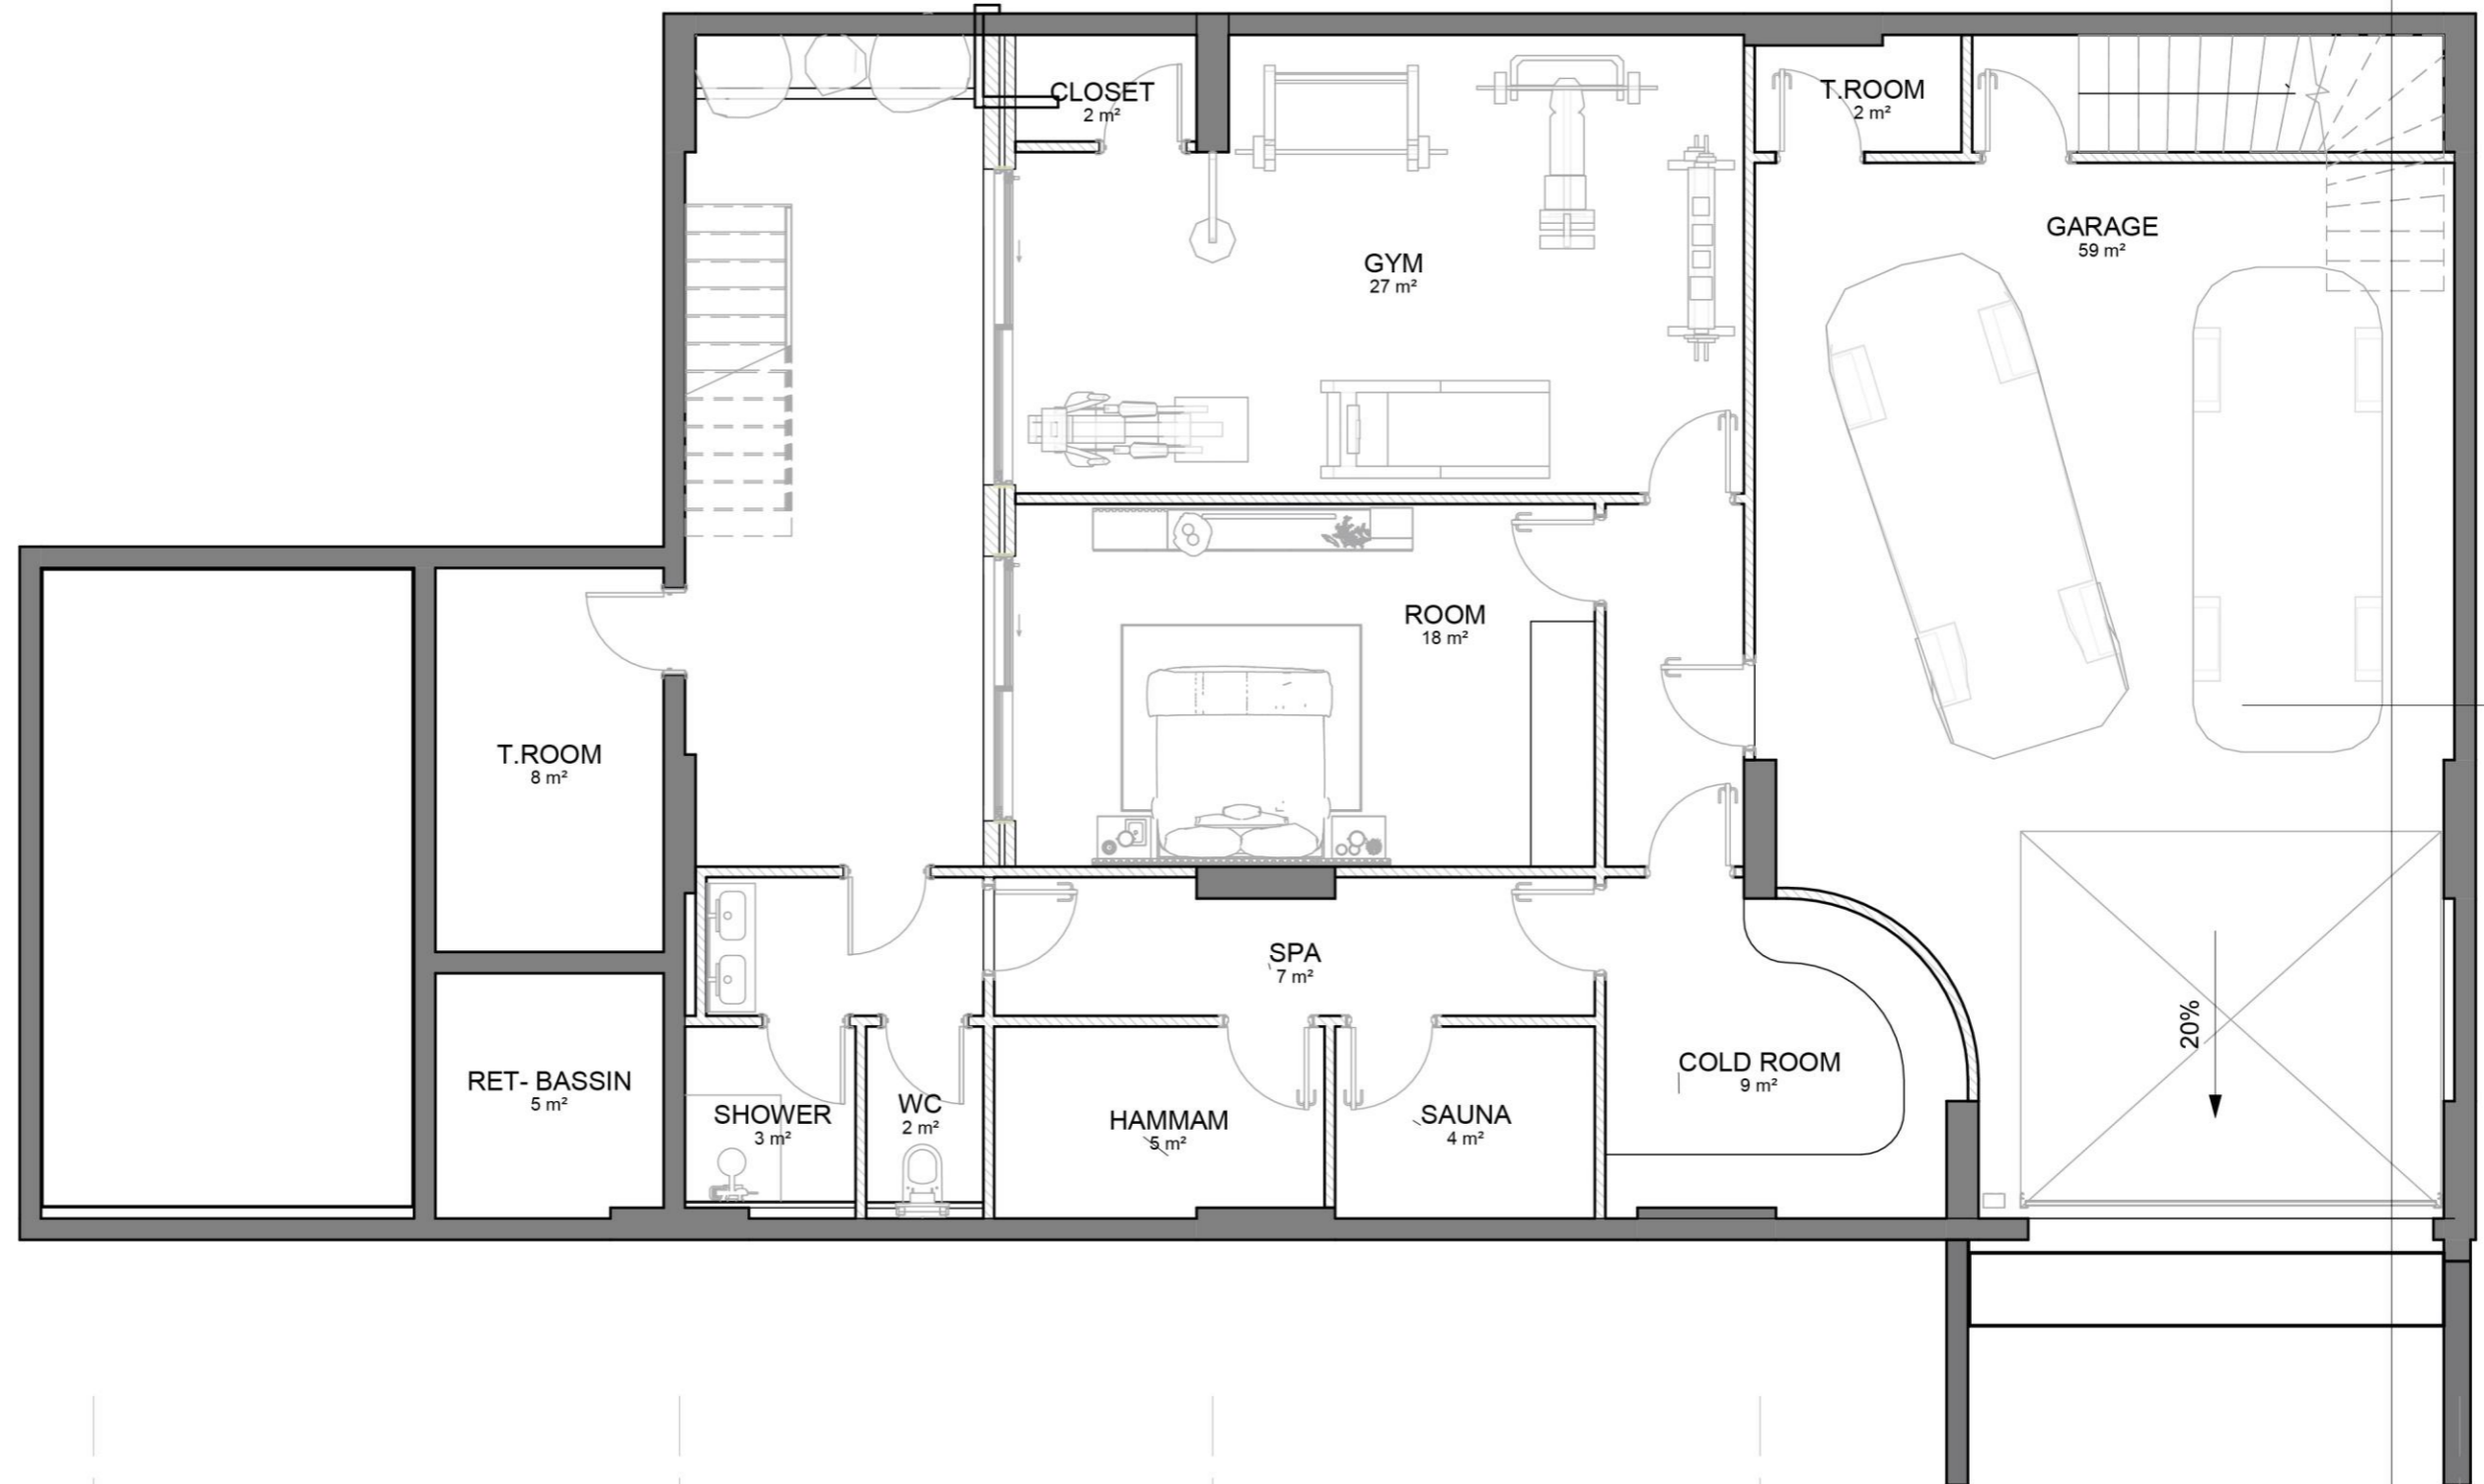


1

00-Underground level

1 : 70

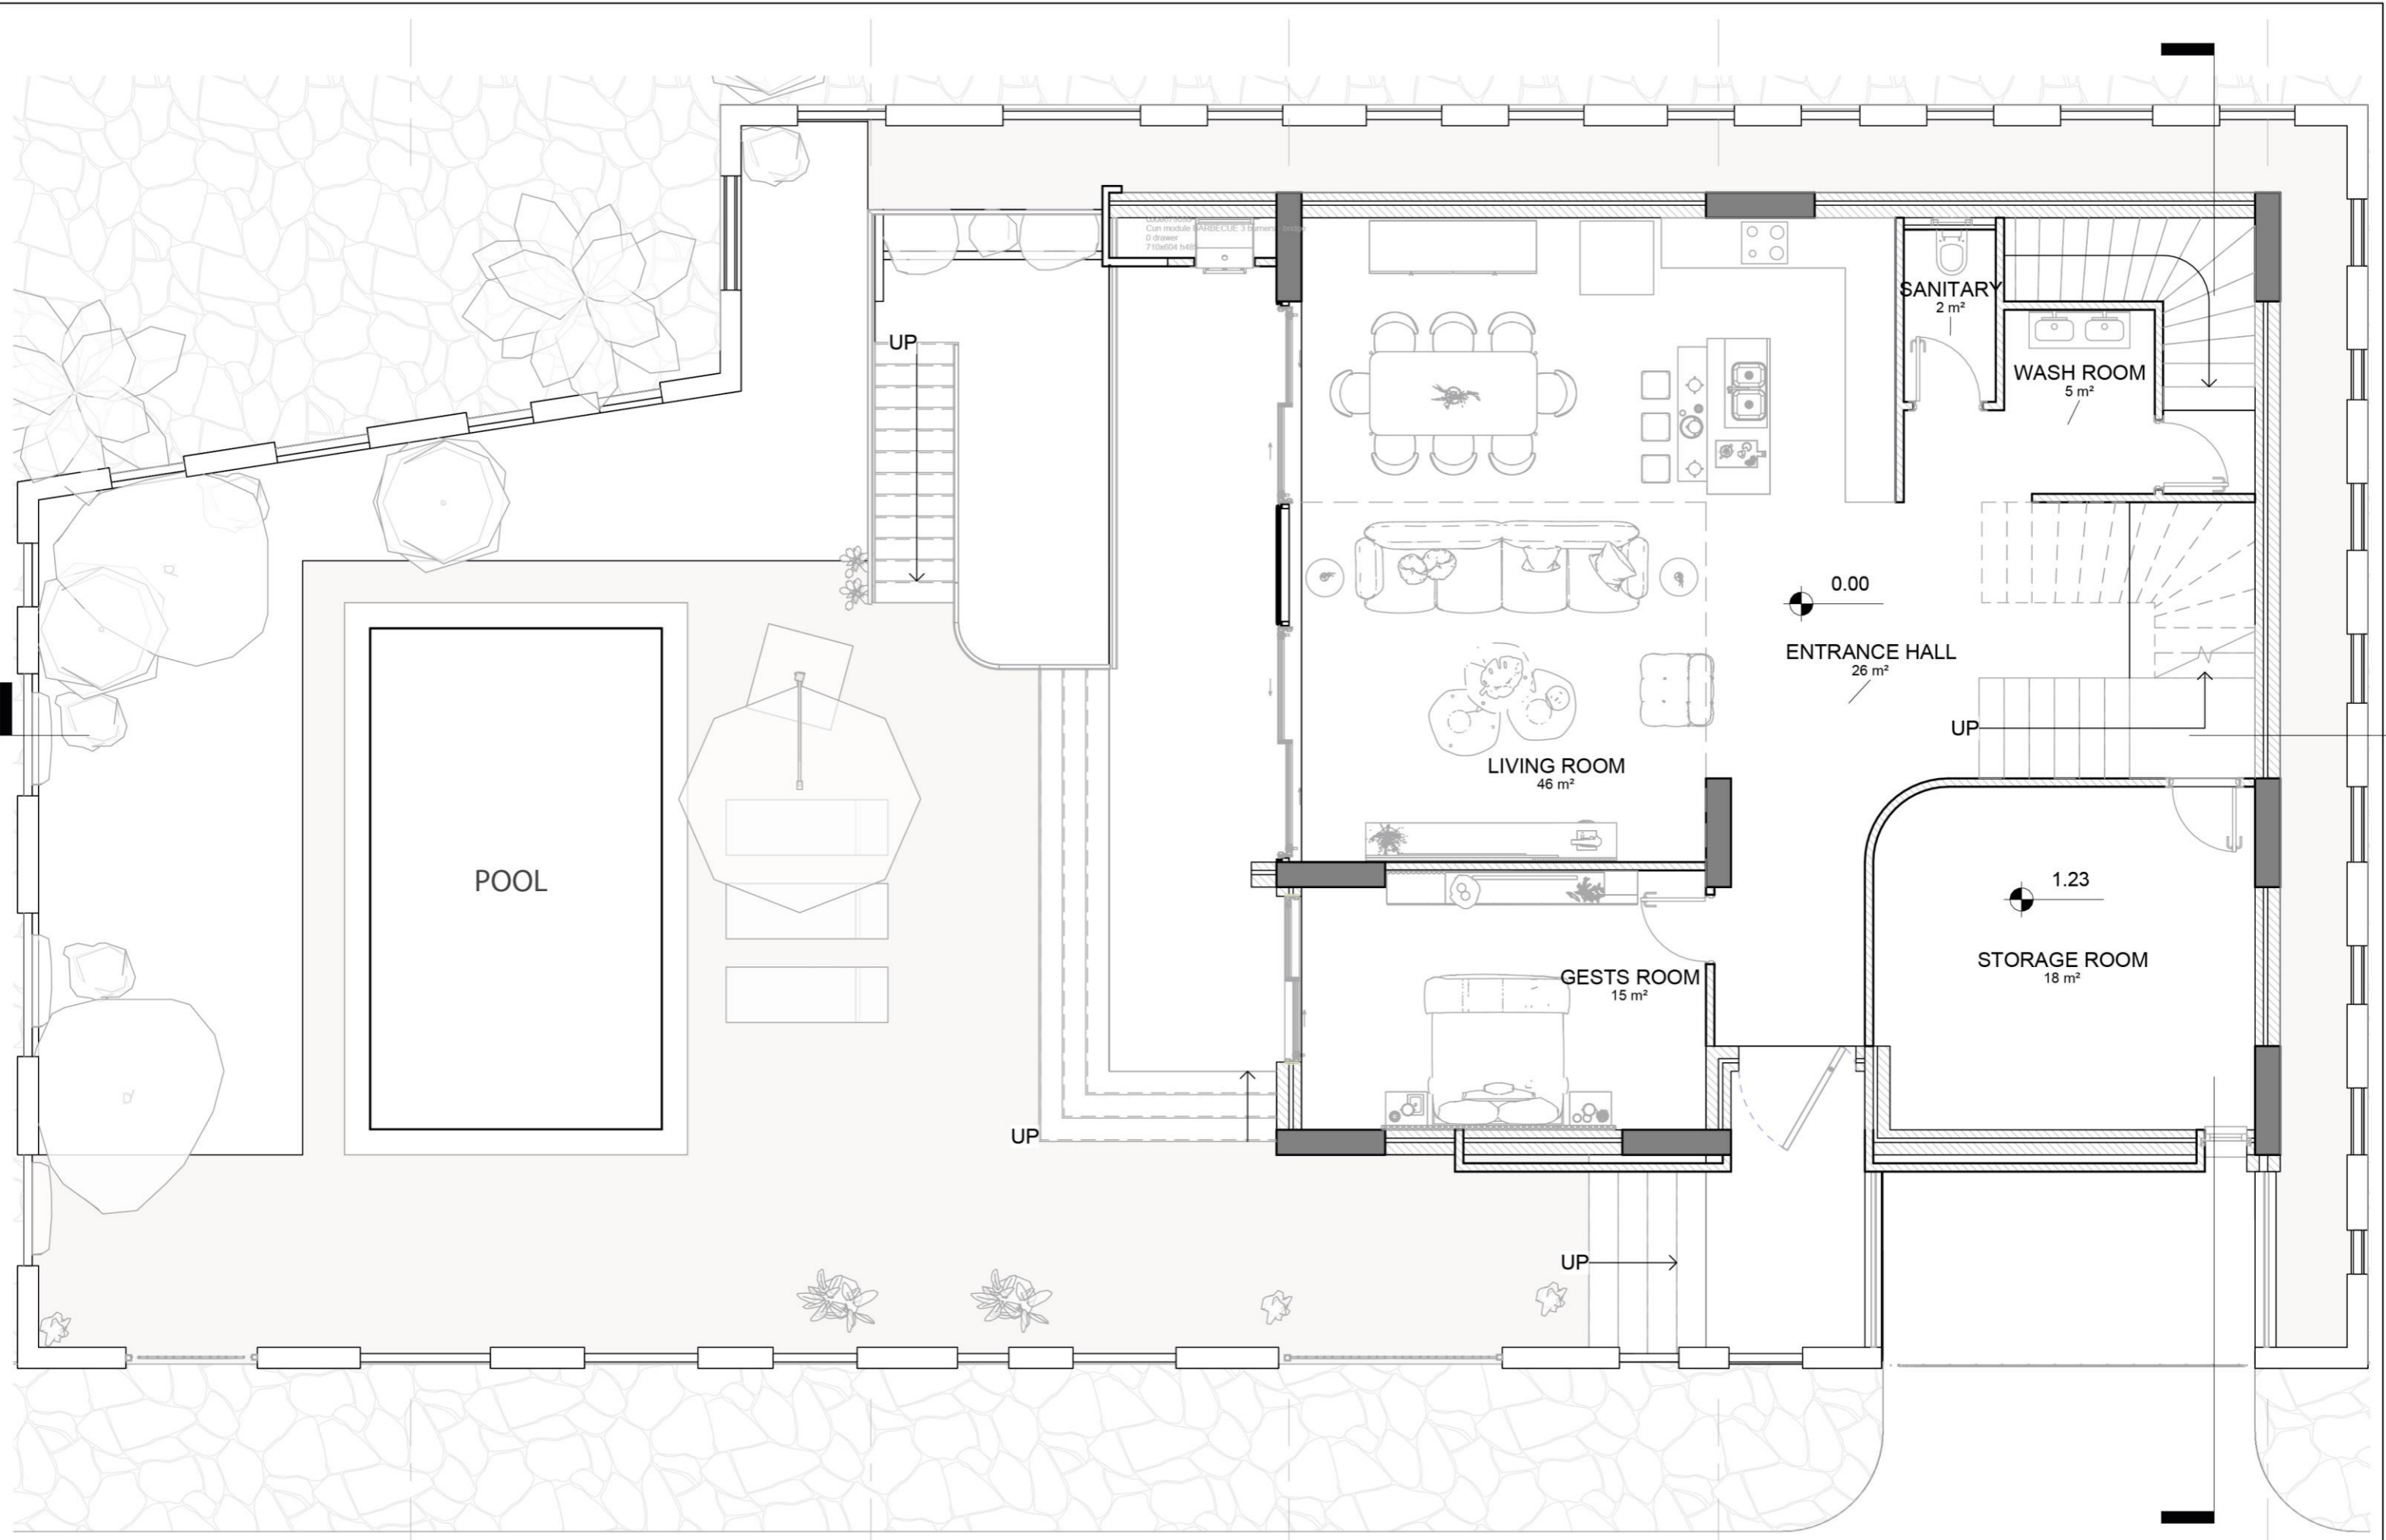

1 01-Ground Floor
1 : 70

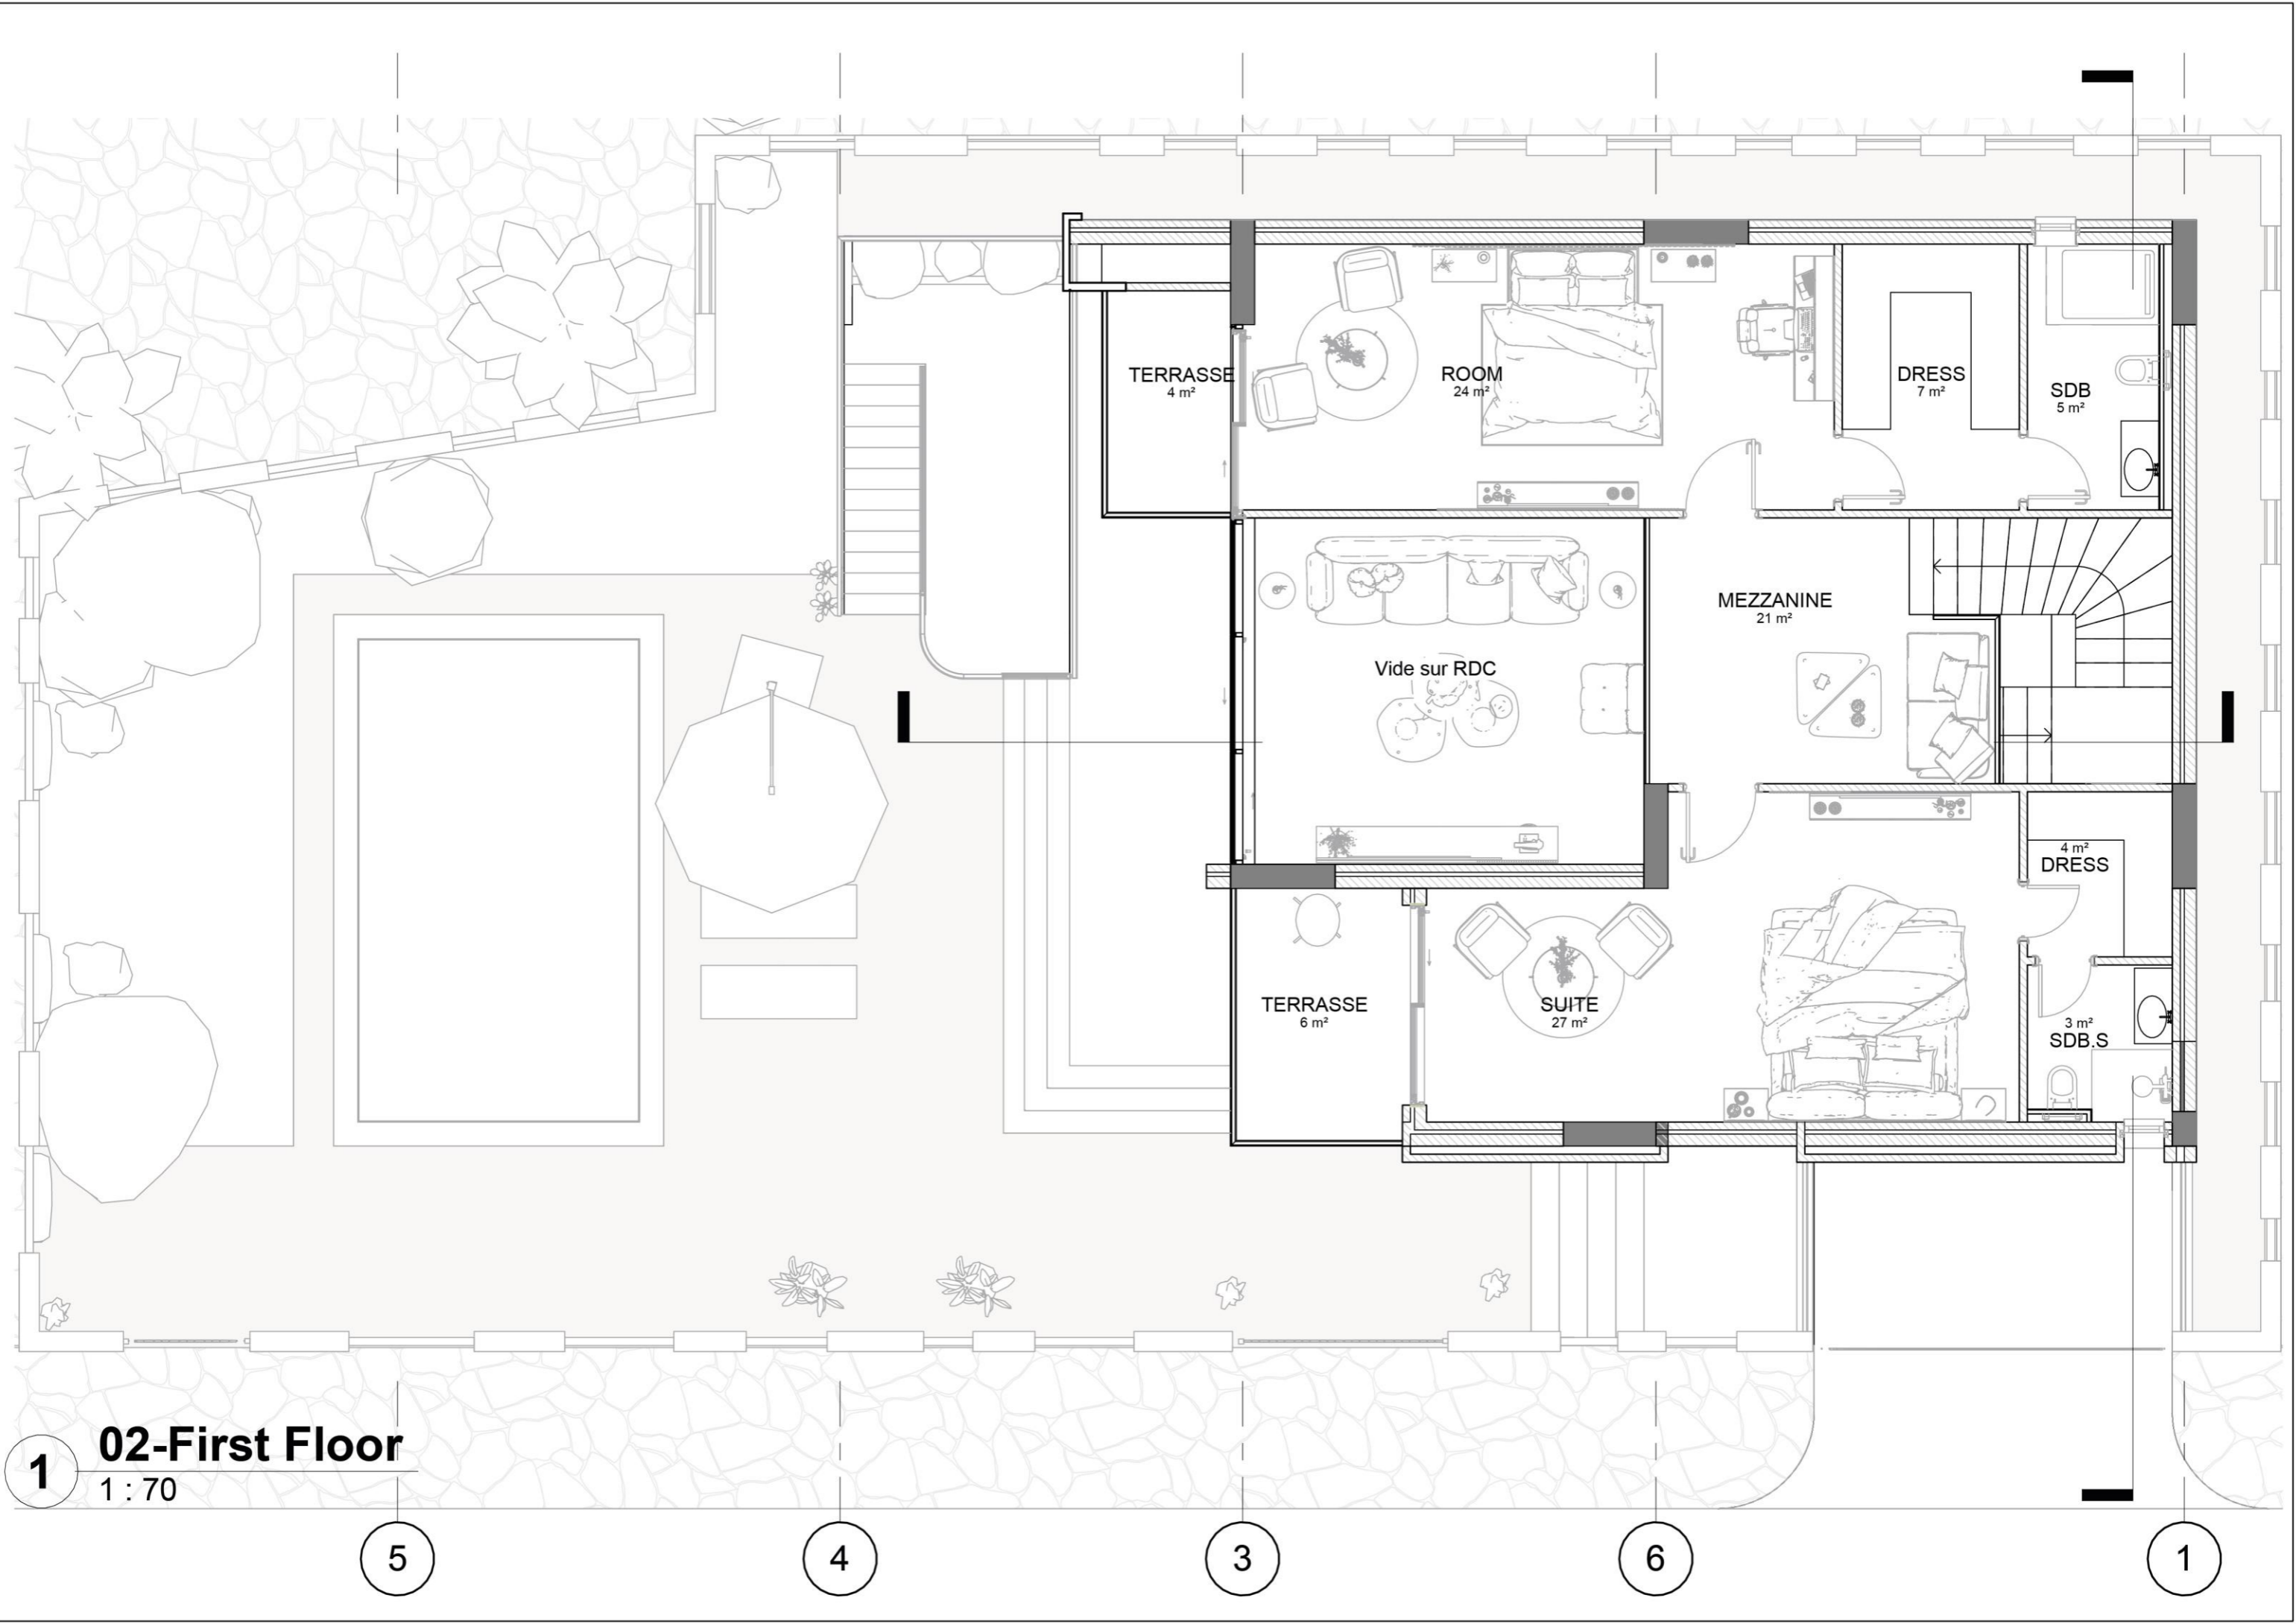

TERRASSE
4 m²

ROOM
24 m²

DRESS
7 m²

SDB
5 m²

MEZZANINE
21 m²

Vide sur RDC

4 m²
DRESS

TERRASSE
6 m²

SUITE
27 m²

3 m²
SDB.S

1 02-First Floor
1 : 70


5

4

3

6

1

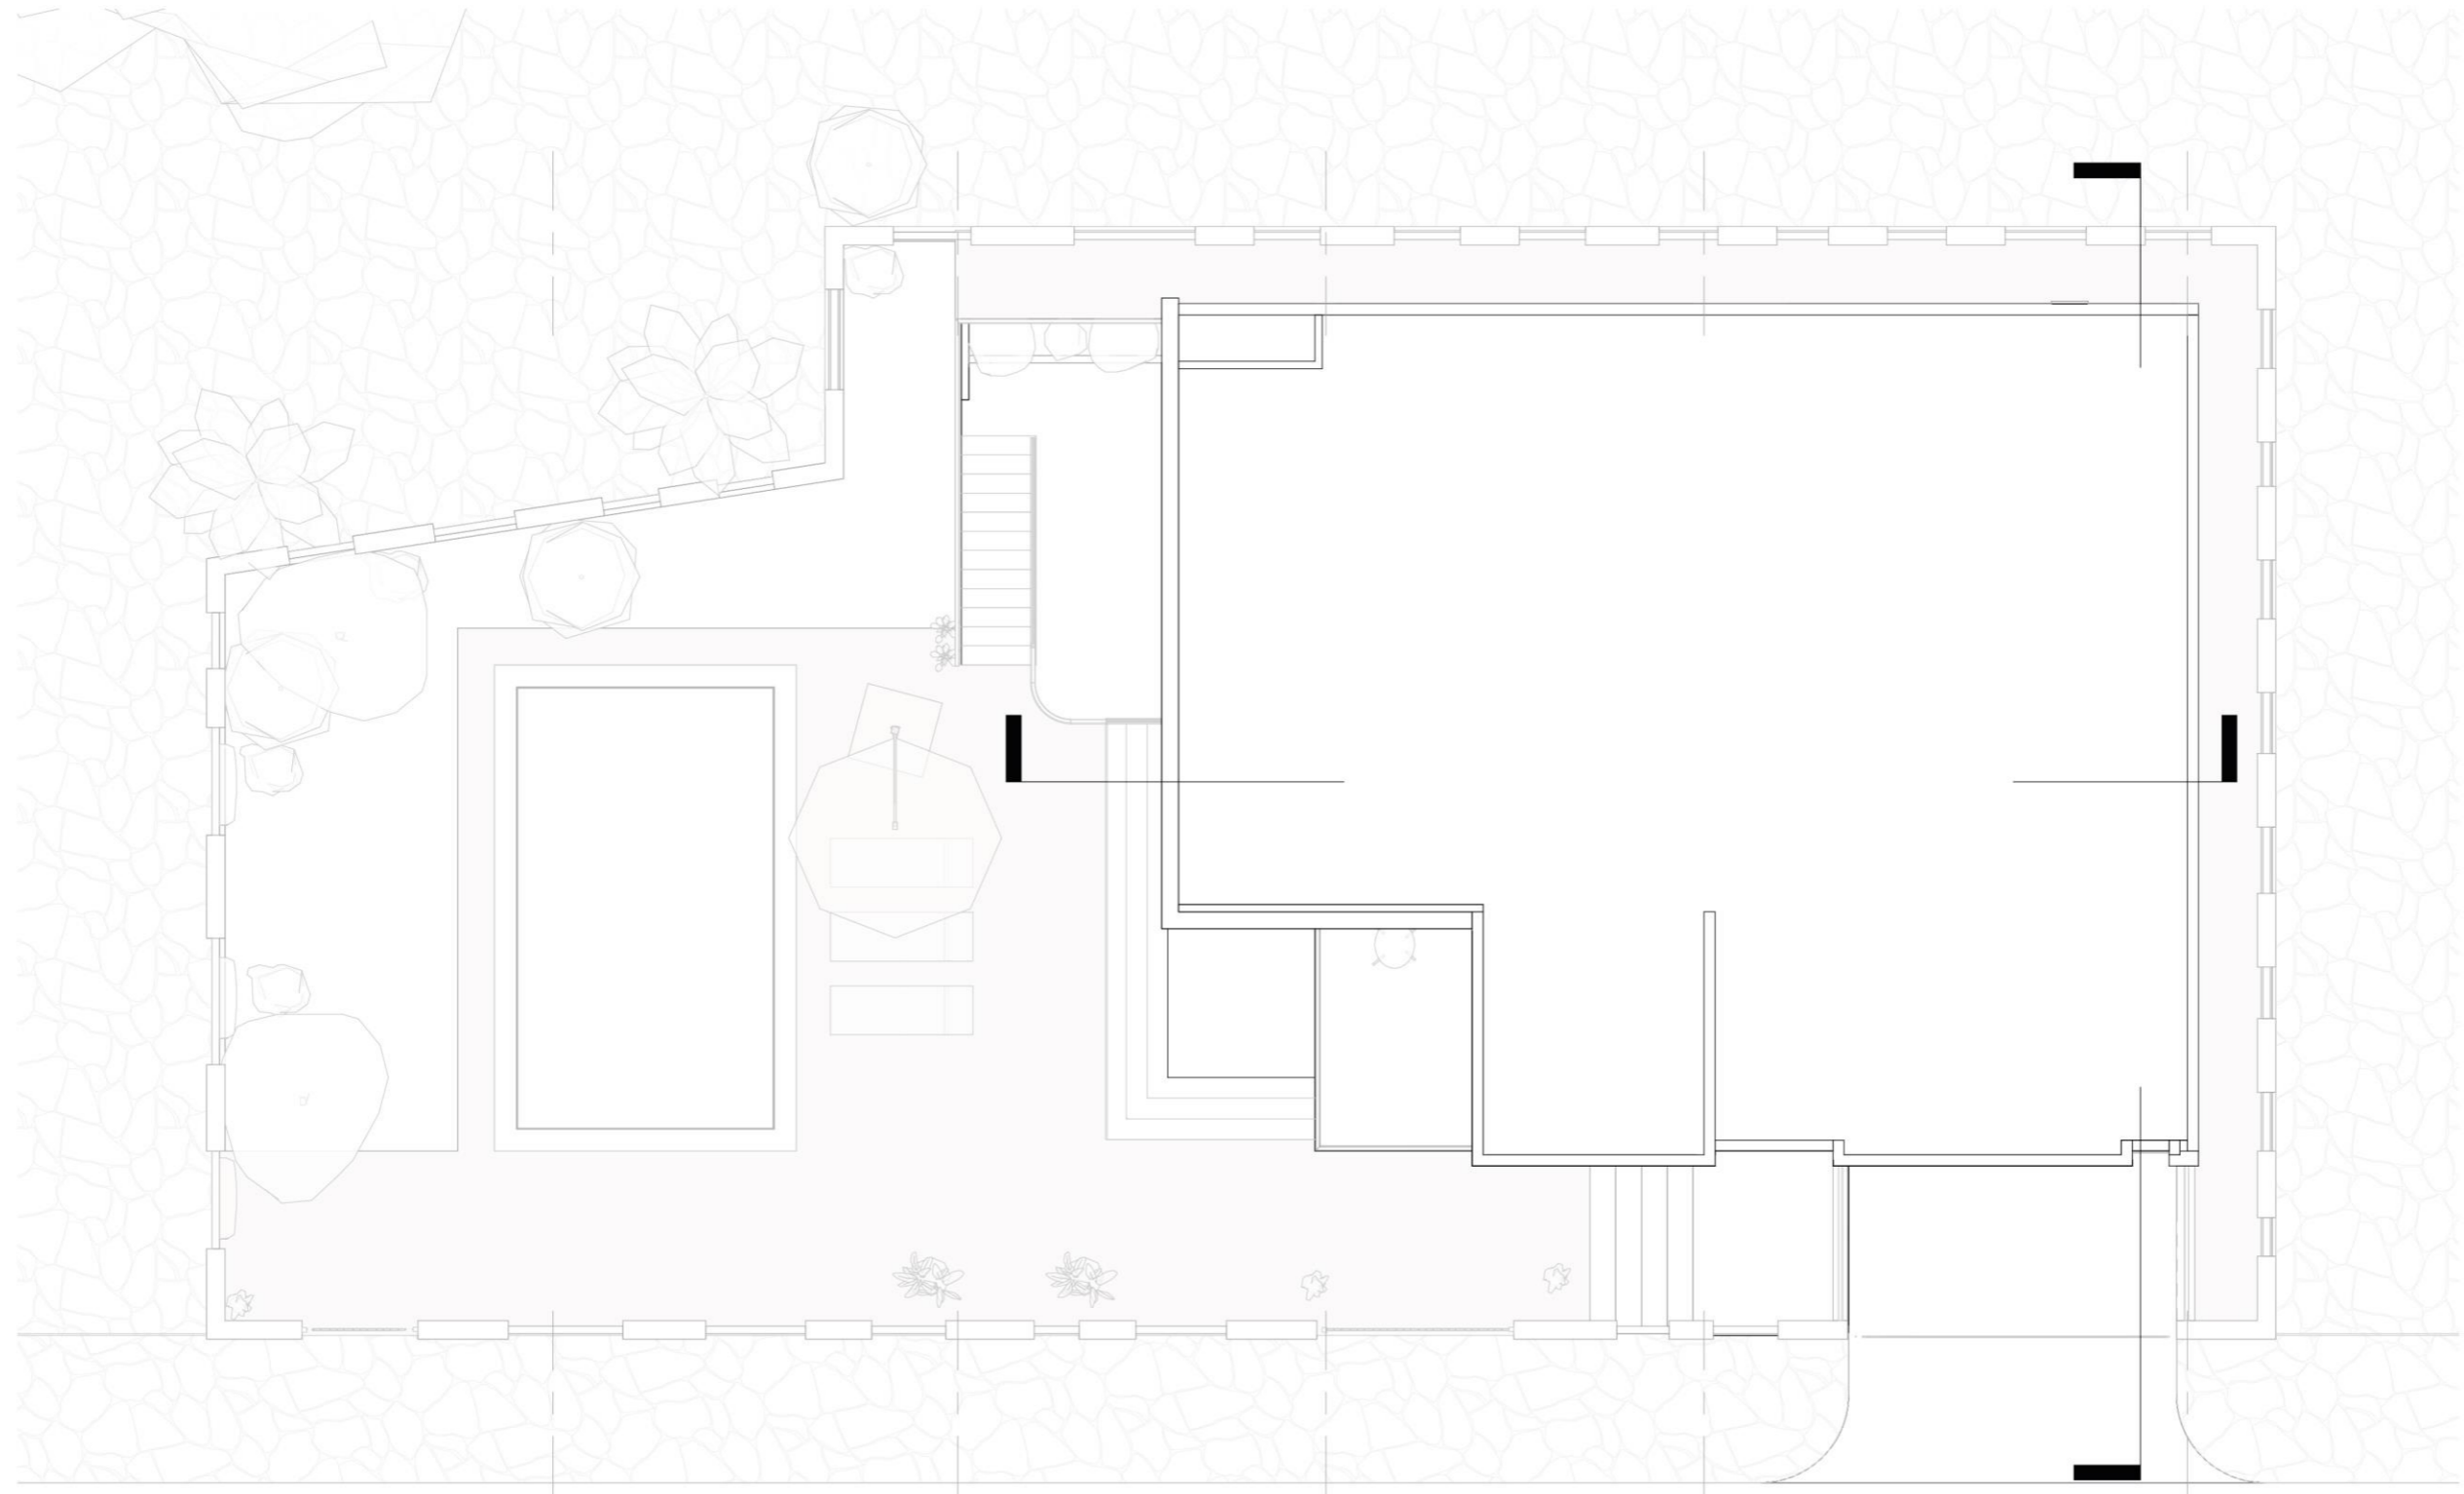

1

03-Roof

1 : 100

VILLA WITH SWIMMING POOL

02 – EXTERIOR RENDERINGS


















VILLA WITH SWIMMING POOL

03 – INTERIOR RENDERINGS

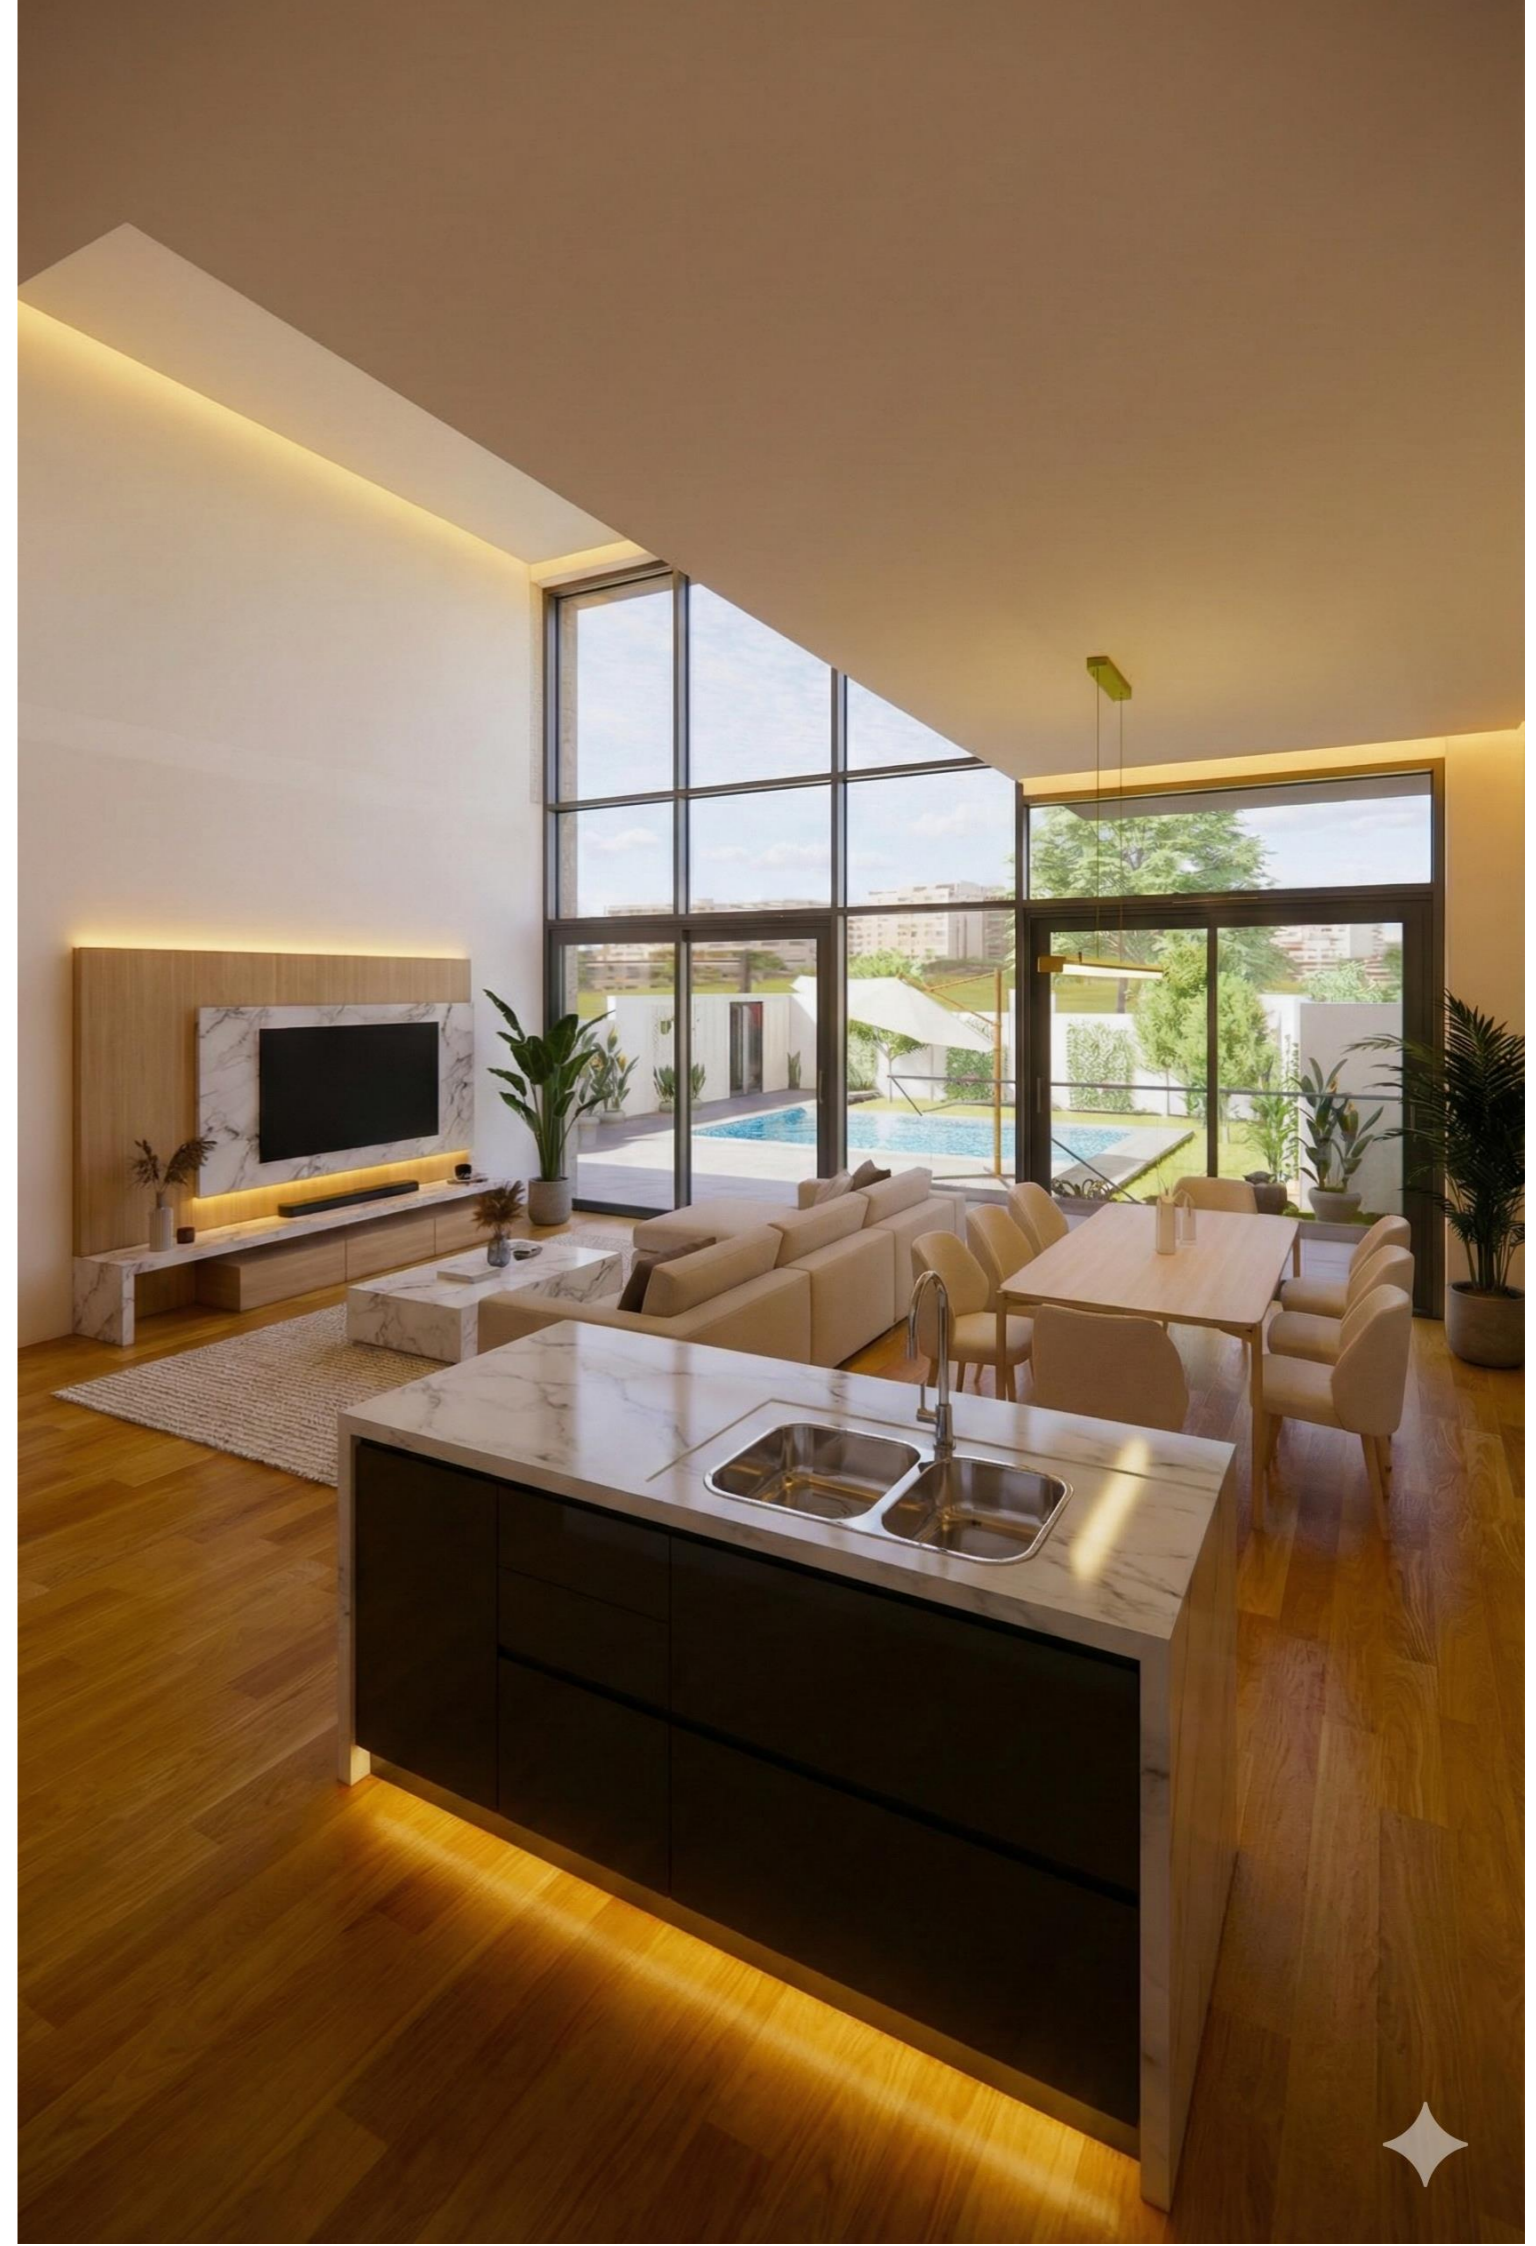

















The end.

Thank you.

